
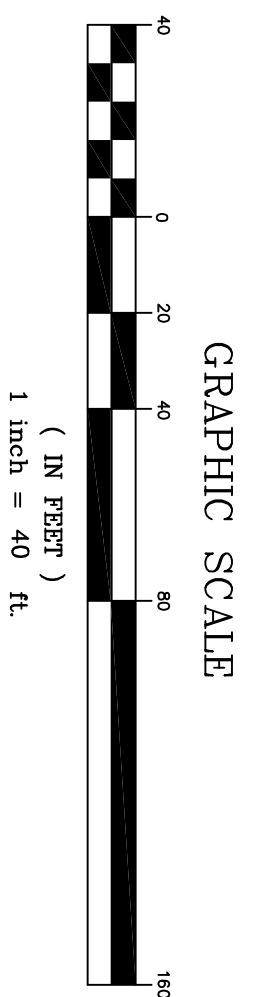


CAMP SITE	DEPTH OF PAD	CAMP SITE	DEPTH OF PAD
1	50'	65	78'
2	50'	66	73'
3	57'	67	48'
4	48'	68	53'
5	70'	69	63'
6	65'	70	65'
7	70'	71	66'
8	65'	72	71'
9	60'	73	69'
10	65'	74	71'
11	50'	75	70'
12	63'	76	75'
13	60'	77	76'
14	60'	78	70'
15	52'	79	66'
16	40'		
17	32'		
18	57'		
19	60'		
20	60'	85	84'
21	60'	86	50'
22	60'	87	45'
23	53'	88	59'
24	60'	89	63'
25	55'	90	69'
26	52'	91	54'
27	52'	92	56'
28	57'	93	67'
29	50'	94	76'
30	53'	95	78'
31	64'	96	75'
32	65'	97	54'
33	65'	98	56'
34	65'	99	52'
35	57'	100	54'
36	56'	101	51'
37	60'	102	58'
38	60'	103	47'
39	55'	104	53'
40	53'	105	52'
41	80'	106	56'
42	70'		
43	74'	108	22'
44	75'	109	36'
45	70'	110	48'
46	62'	111	52'
47	60'	112	70'
48	64'	113	46'
49	75'	114	62'
50	80'	115	49'
51	76'	116	77'
52	73'	117	72'
53	68'	118	65'
54	68'	119	53'
55	62'	120	60'
56	70'		
57	62'	122	47'
58	68'	123	52'
59	63'	124	56'
60	67'	125	60'
61	63'	126	86'
62	57'	127	95'
63	60'		
64	63'		

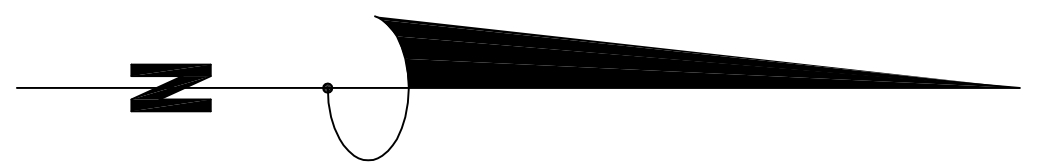

A SCHEMATIC DRAWING OF
CROWN INTERNATIONAL CAMPGROUND
 (NEAR THE INTERSECTION OF STARLIGHT DRIVE AND REGENT PARKWAY)
 FORT MILL, YORK COUNTY, SOUTH CAROLINA

CAROLINA SURVEYORS, INC.
 P.O. BOX 267 PINEVILLE, N.C. 28134 - 0267
 HUGH E. WHITE, JR., NCRLS & SCRLS 889-7601
 CERTIFICATE OF AUTHORIZATION NC-C-1242 SC:886

DATE	REVISIONS:	SCALE: 1" = 40'
		2010/BAT/REGEN PARKWAY
		DRAWN BY: TW
		CHECKED BY: HW
		FIELD WORK: TW,DH,GW
		APRIL 11, 2011